



EXISTING TERMINAL BUILDING


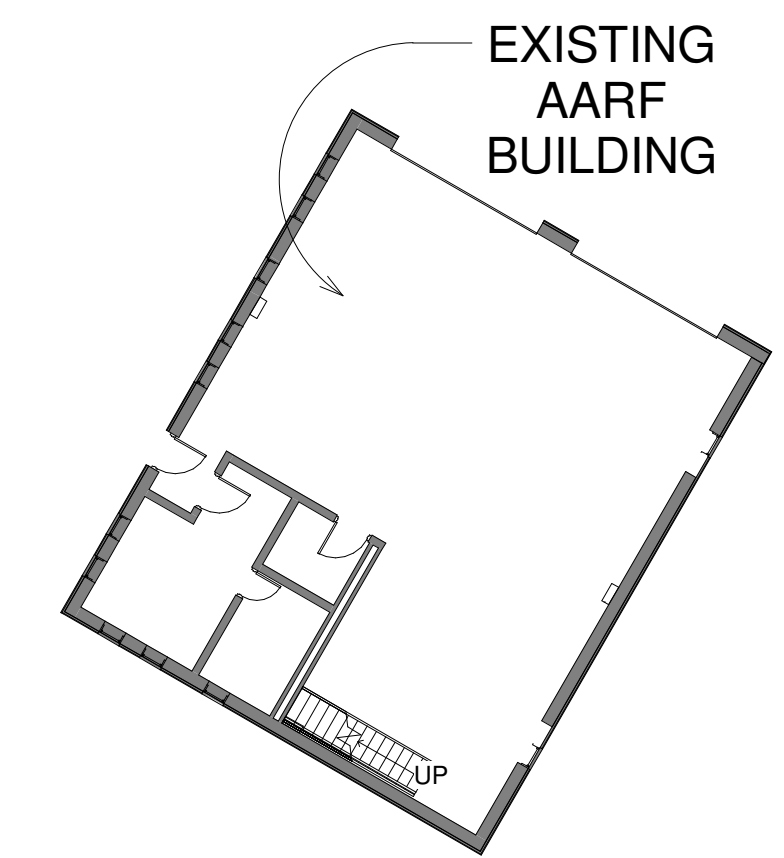


EXISTING AARF BUILDING

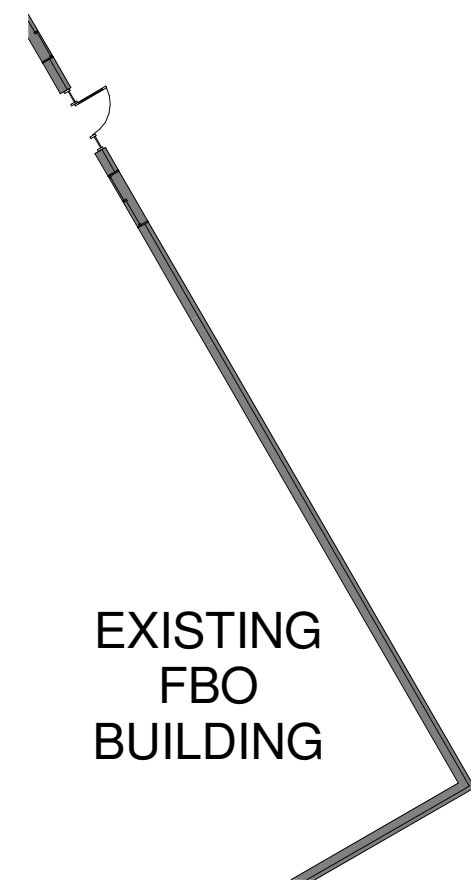

EXISTING FBO BUILDING

EXISTING FIRST FLOOR PLAN

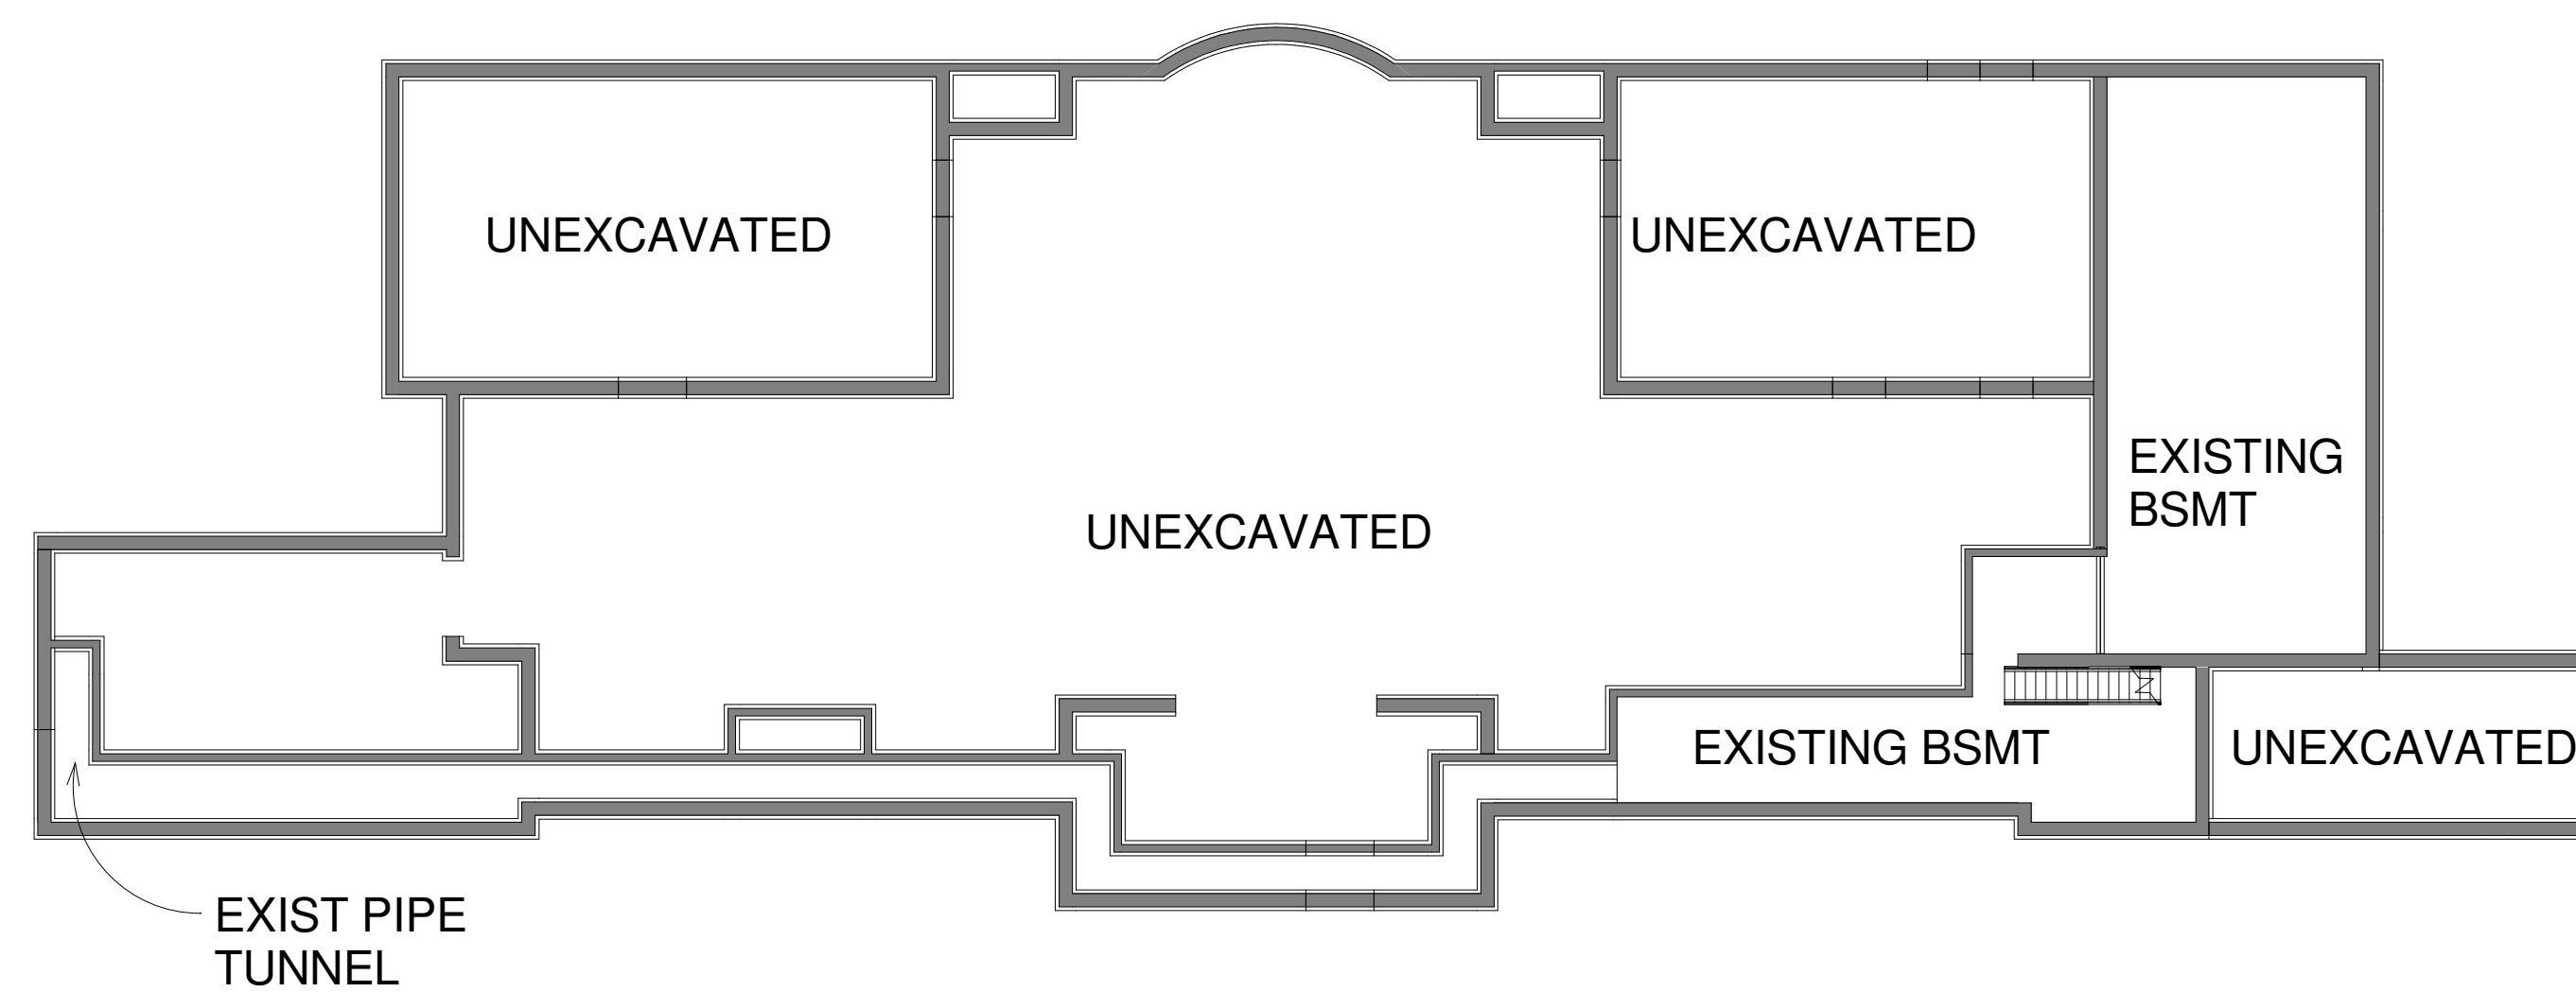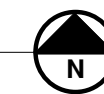

EXISTING TERMINAL BUILDING

EXISTING BASEMENT PLAN



0 8 16 32